





1 FRONT ELEVATION  
S-1.2 SCALE: 3/16"=1'-0"

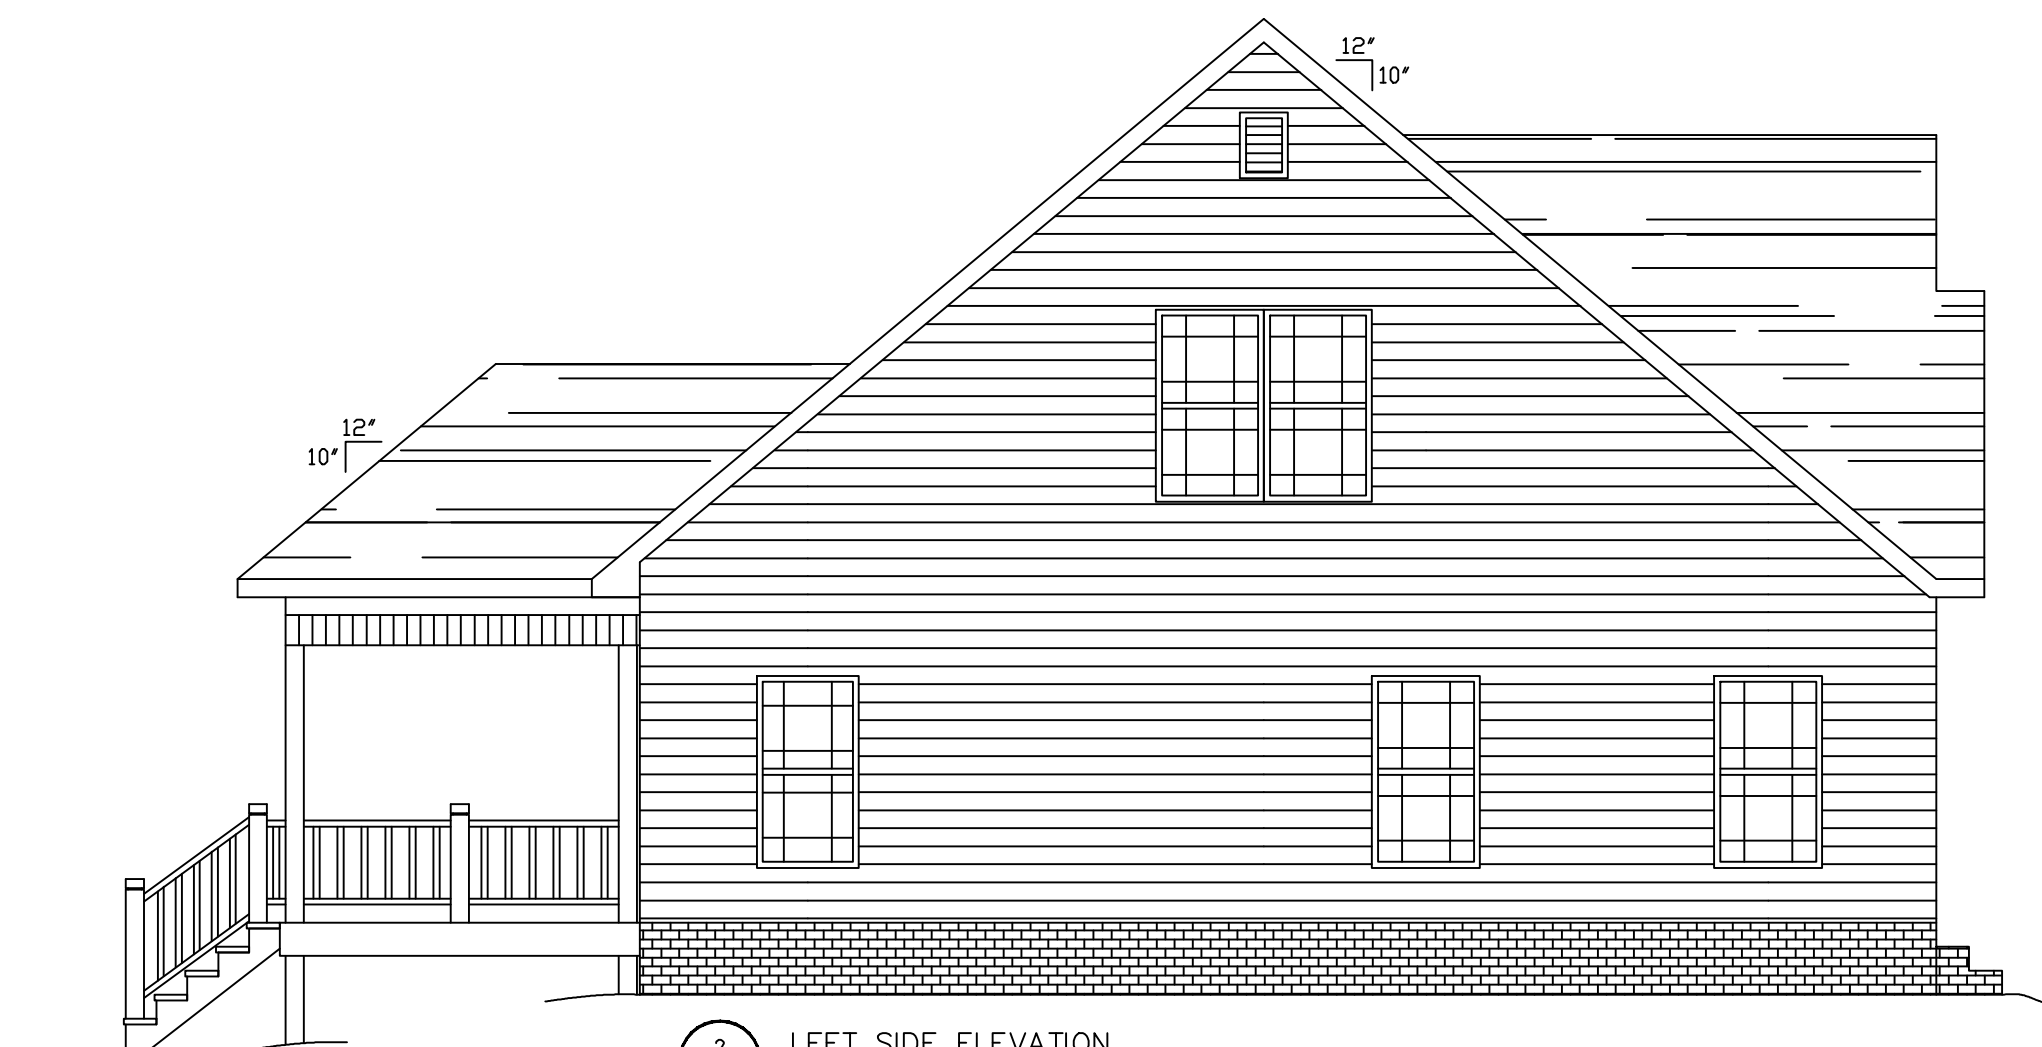

2 LEFT SIDE ELEVATION  
S-1.2 SCALE: 3/16"=1'-0"



3 RIGHT SIDE ELEVATION  
S-1.2 SCALE: 3/16"=1'-0"

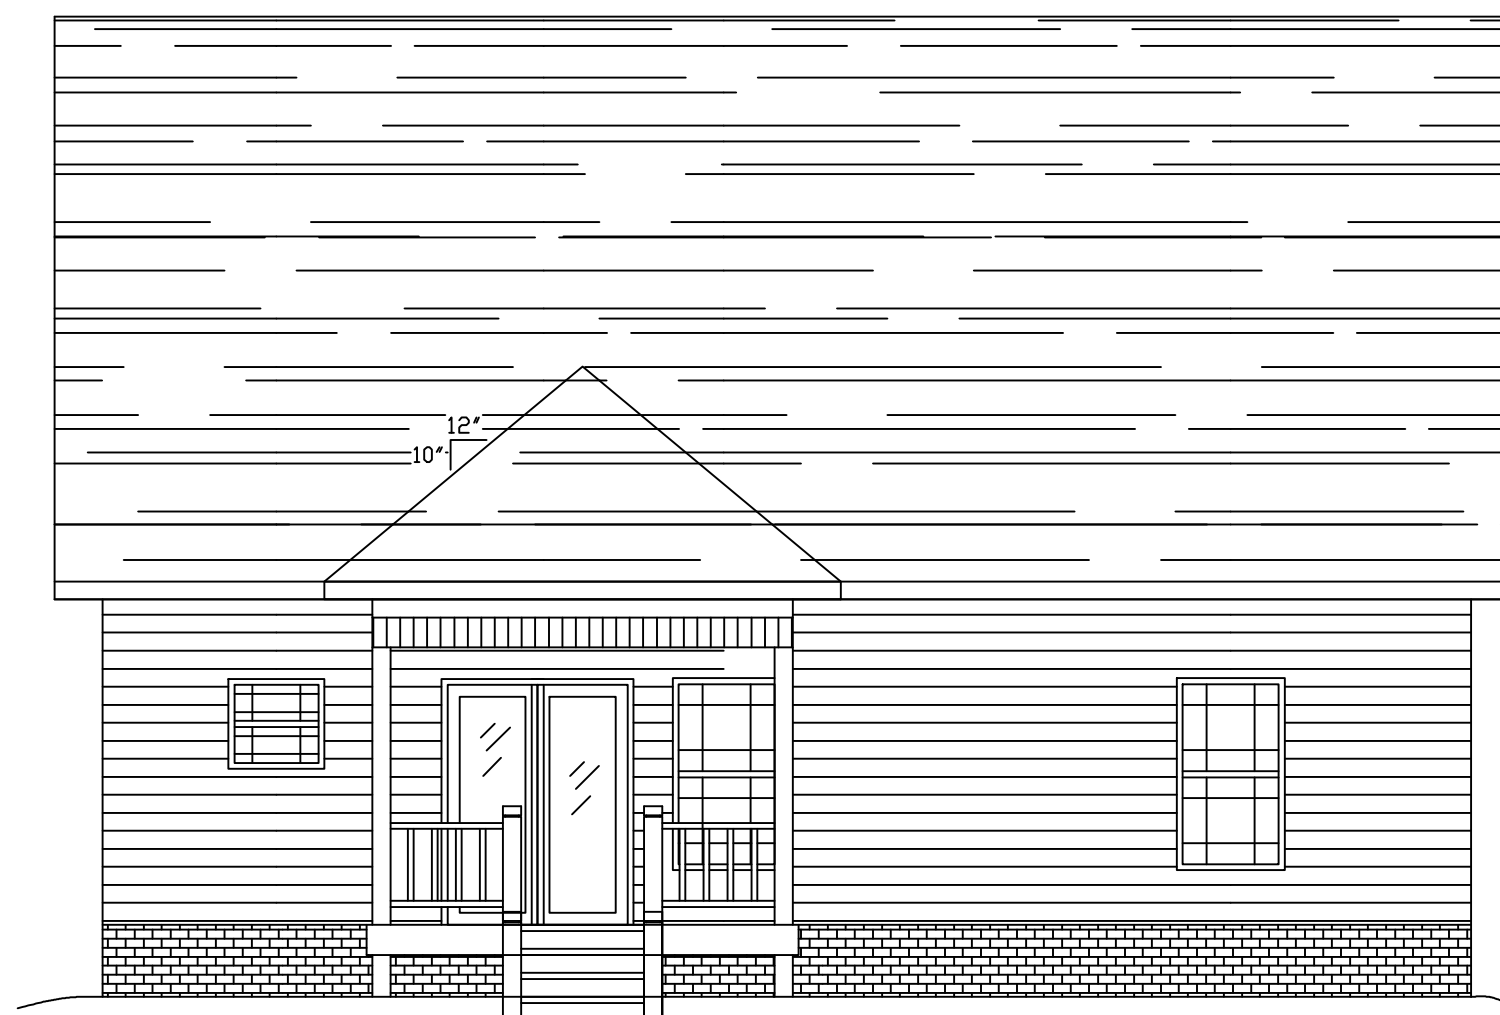

4 REAR ELEVATION  
S-1.2 SCALE: 3/16"=1'-0"

CUSTOM AND SPEC. HOUSE PLANS,  
STRUCTURAL STEEL DETAILING,  
AUTO CAD DRAWINGS

**HARRIS DRAFTING & DESIGN**  
676 ROUND POND ROAD  
LAFAYETTE, GA 30728  
PH: 423-413-1240  
E-MAIL: NEILLHARRIS@COMCAST.NET

OWNER  
**DENNIS KING**

PROJECT  
**NEW HOME CONSTRUCTION**  
HICKORY OAKS SUBDIVISION  
RINGGOLD, GA

SHEET TITLE  
**EXTERIOR ELEVATIONS**

REVISIONS

Date	Description
-	-
-	-
-	-

SCALE: 3/16" = 1'-0"  
DATE: 10/22/2015  
DRAWN-BY: NH  
CHECKED-BY: NH  
JOB NUMBER: H-171

SHEET NUMBER  
**S1.3**