



HARRIS DRAFTING & DESIGN
 H-176 DATE: 1-26-16
 STOCKTON PLACE

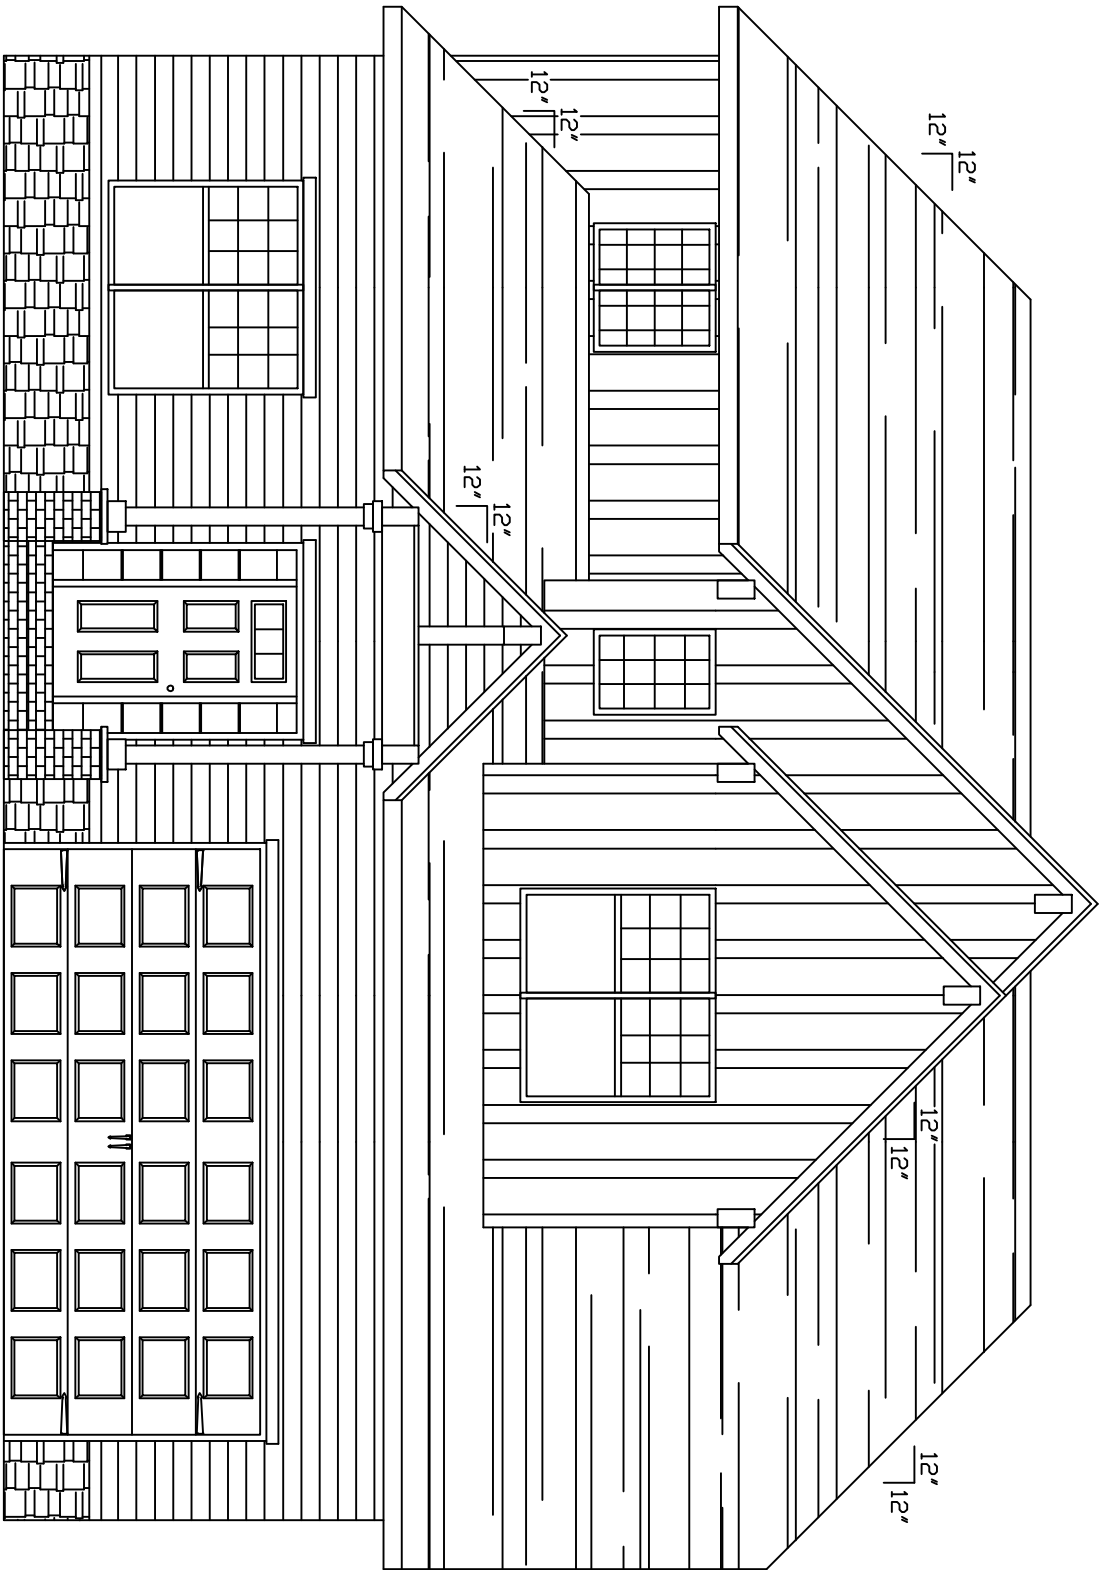


1 FRONT ELEVATION
S-1.2 SCALE: 3/16"=1'-0"

HARRIS DRAFTING & DESIGN
H-176 DATE: 1-26-16
STOCKTON PLACE

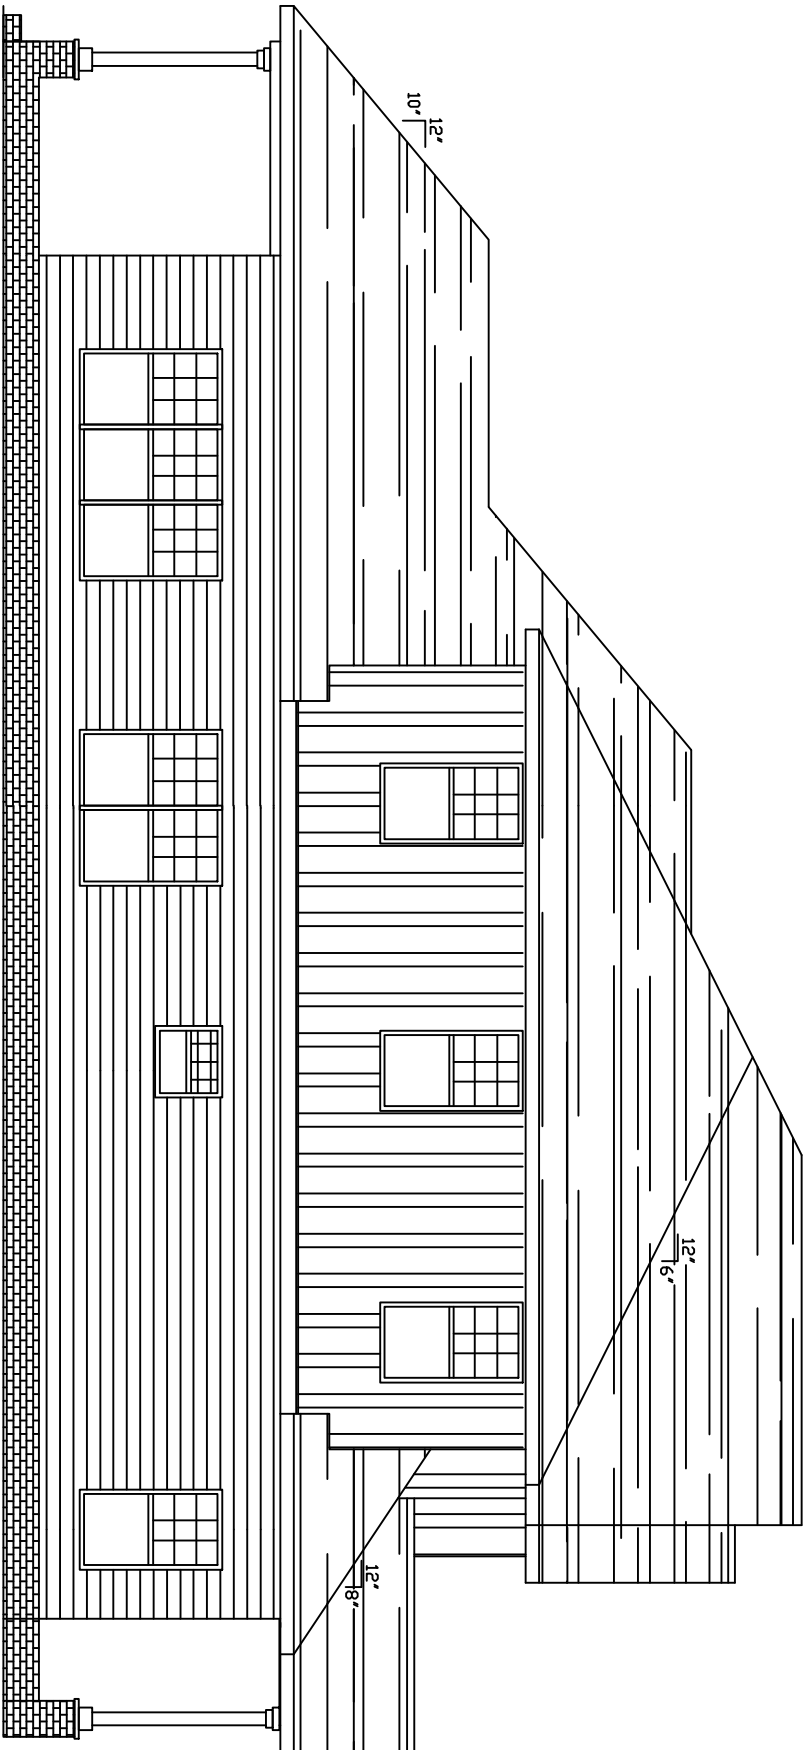


2 LEFT SIDE ELEVATION
S-112 SCALE: 3/8"=1'-0"

HARRIS DRAFTING & DESIGN
H-176 DATE: 1-26-16
STOCKTON PLACE

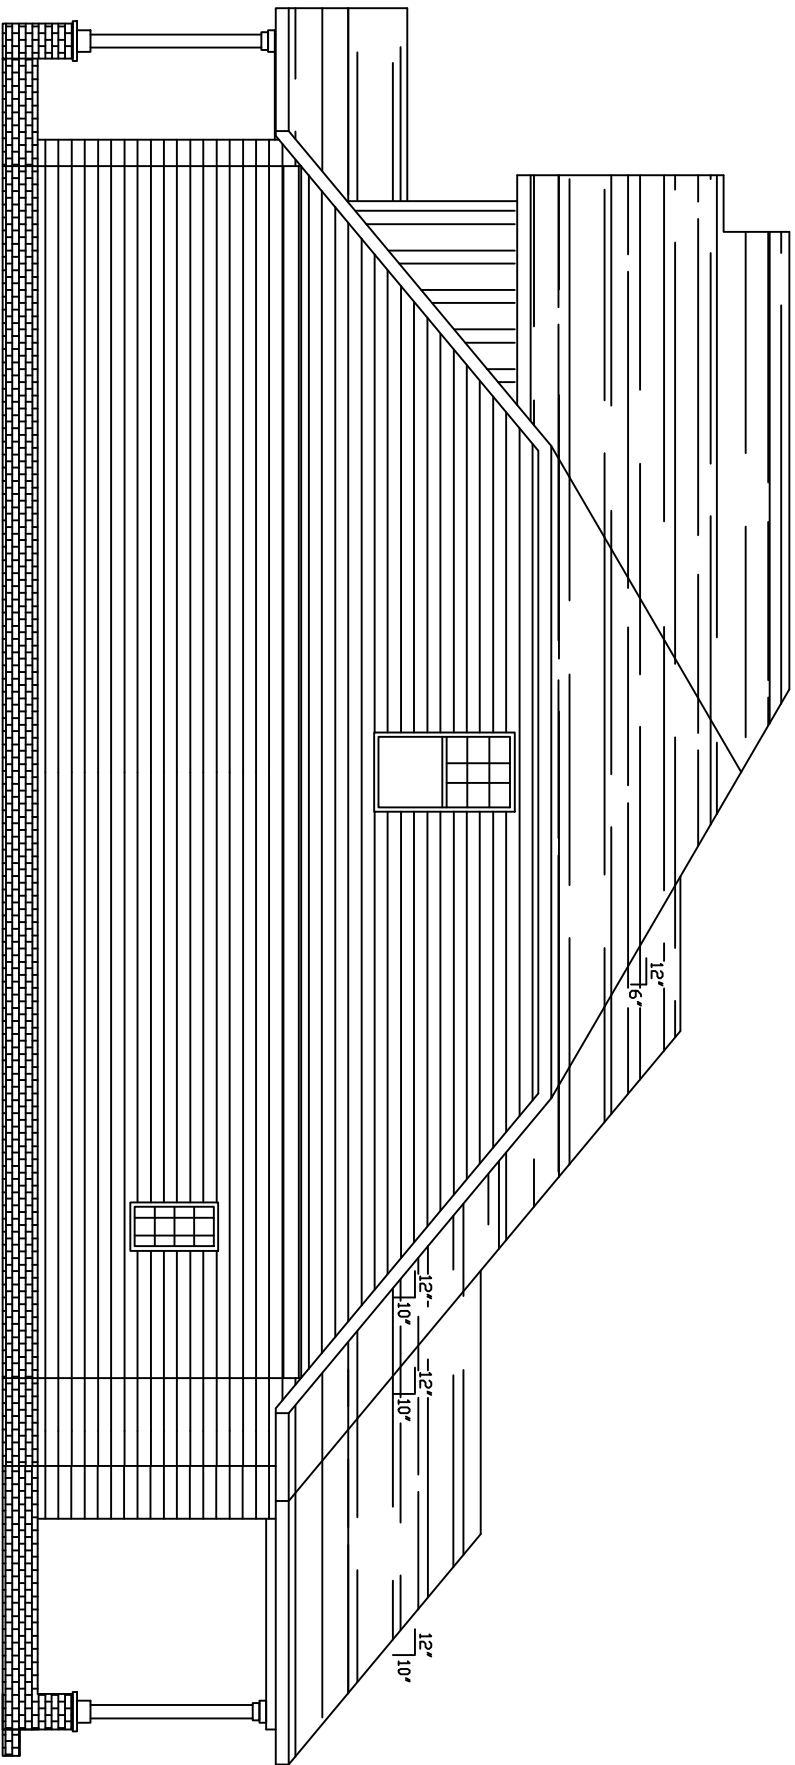

3
S-176 RIGHT SIDE ELEVATION
SCALE: 3/16"=1'-0"

HARRIS DRAFTING & DESIGN
H-176 DATE: 1-26-16
STOCKTON PLACE

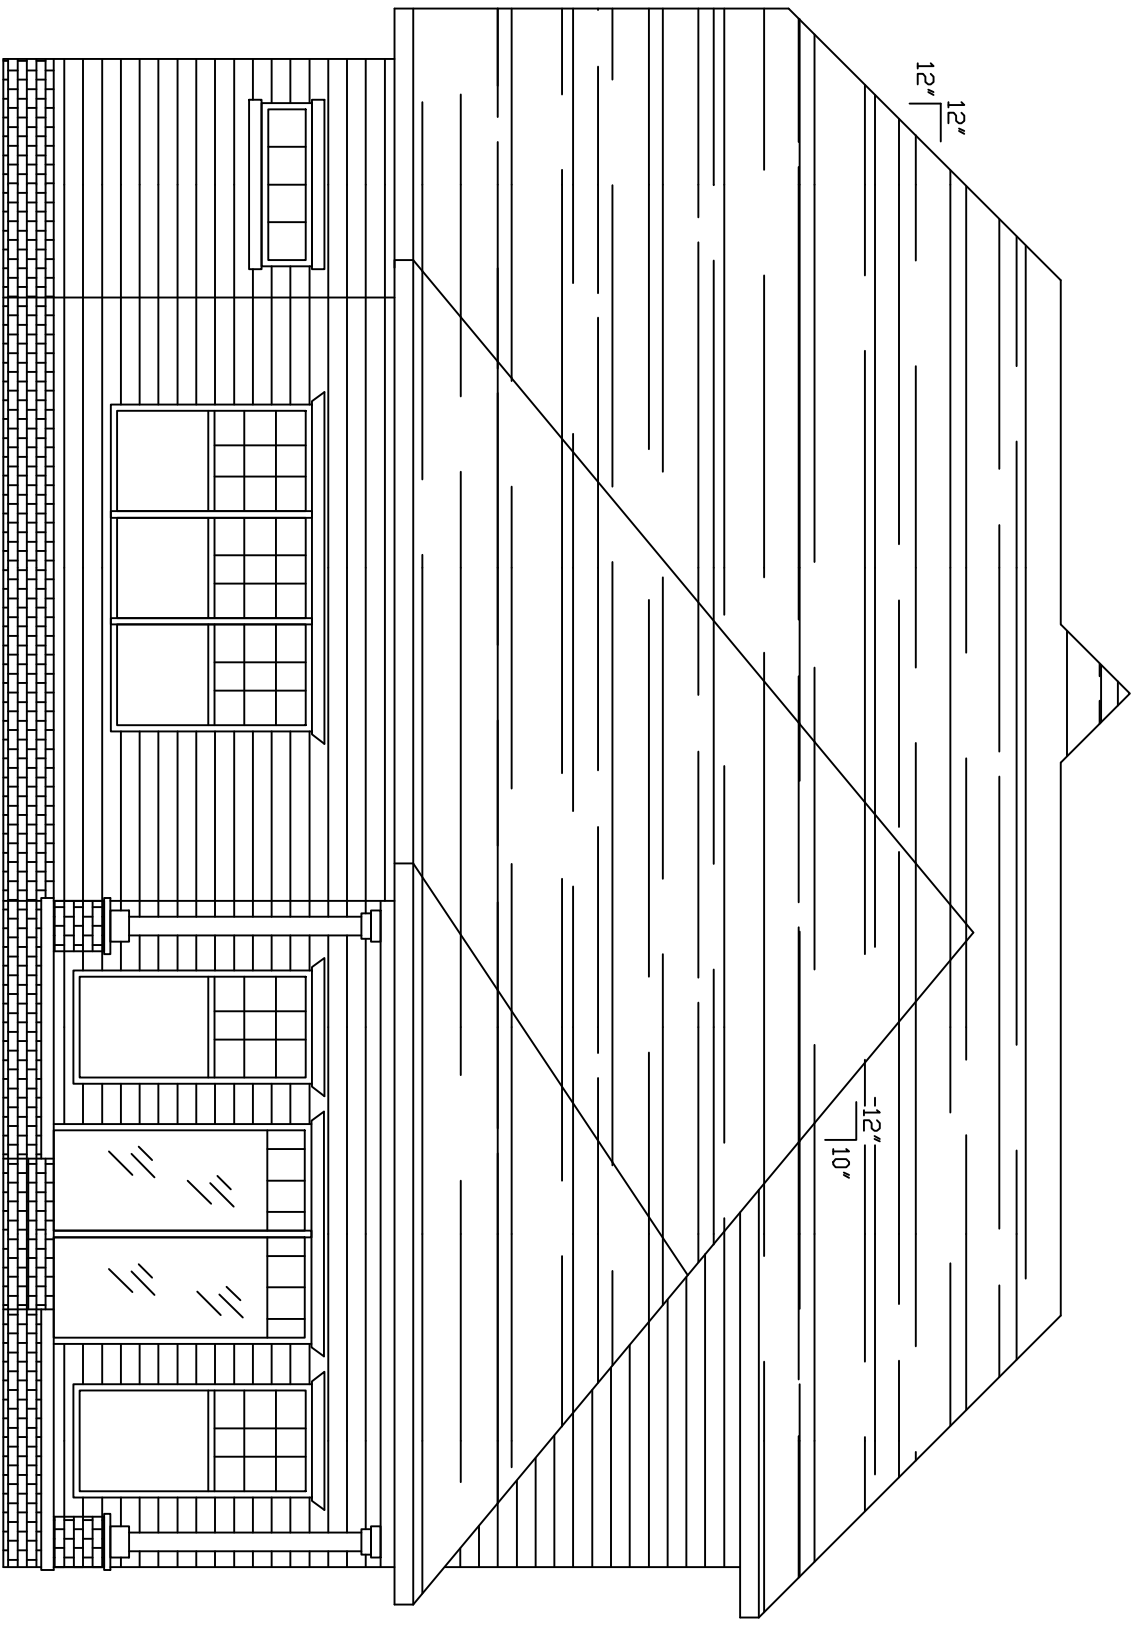

4
S-1.2

REAR ELEVATION
SCALE: 3/16"=1'-0"

HARRIS DRAFTING & DESIGN
H-176 DATE: 1-26-16
STOCKTON PLACE