


1 FRONT ELEVATION
SCALE: 3/16"=1'-0"



2 LEFT SIDE ELEVATION
SCALE: 3/16"=1'-0"



3 RIGHT SIDE ELEVATION
SCALE: 3/16"=1'-0"

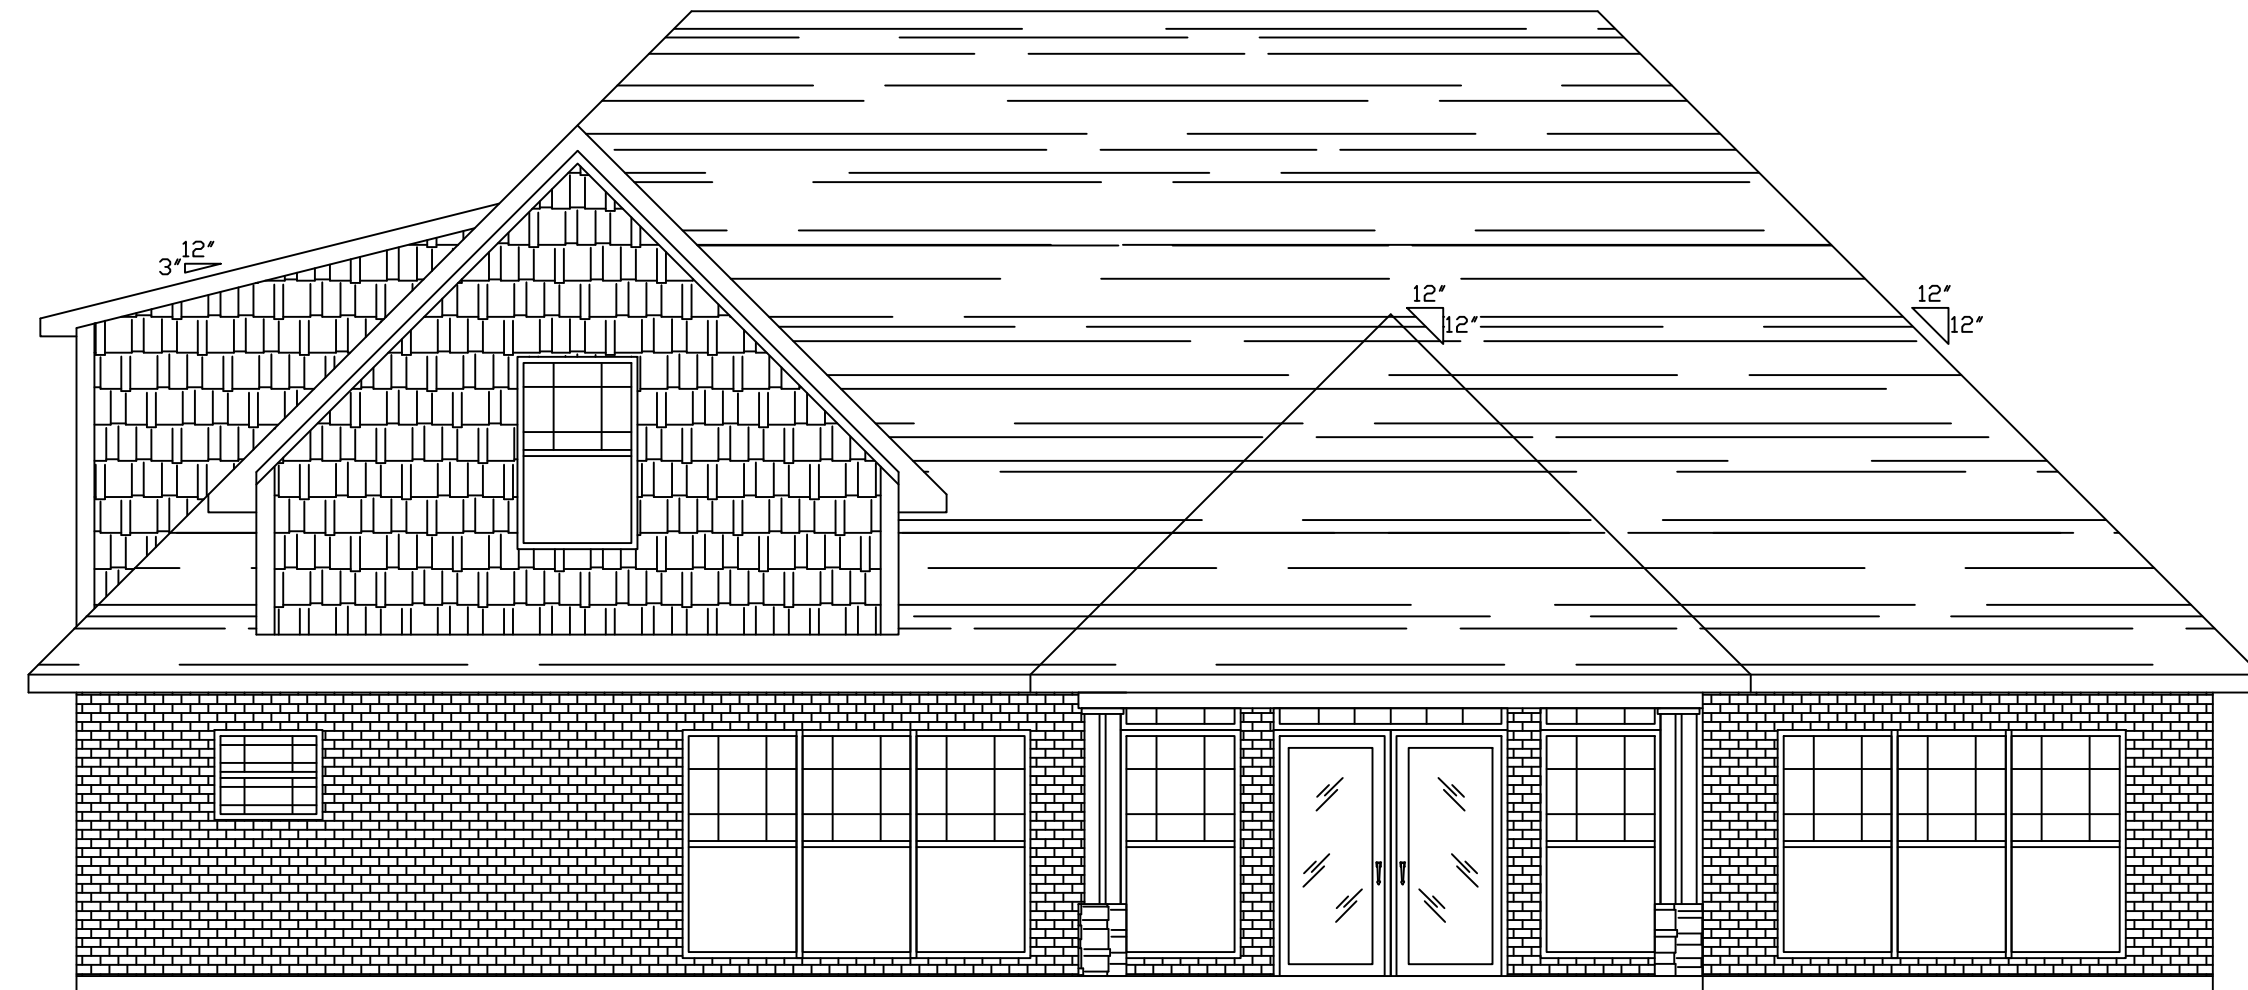

4 REAR ELEVATION
SCALE: 3/16"=1'-0"

CUSTOM AND SPEC. HOUSE PLANS,
STRUCTURAL STEEL DETAILING,
AUTO CAD DRAWINGS

HARRIS DRAFTING & DESIGN
676 ROUND POND ROAD
LAFAYETTE, GA 30728
PH: 423-413-1240
E-MAIL: NEILL.HARRIS82@GMAIL.COM

OWNER
**DMK
CONSTRUCTION**

PROJECT
**NEW HOME
CONSTRUCTION**
BILTMORE LOT 18
RINGGOLD, GA

SHEET TITLE
ELEVATIONS

REVISIONS

Date	Description
-	-
-	-

SCALE: 3/16"=1'-0"
DATE: 05/02/2017
DRAWN-BY: NH
CHECKED-BY: NH
JOB NUMBER: **H-207**

SHEET NUMBER
S1.3